



**Client contact**  
 Basingstoke Canal  
 Visitors Centre  
 Mychett Place Road  
 Mychett  
 Surrey GU16 6DD

# Basingstoke Canal Visitor Centre

**Client: Inland Waterways**

- Design by Exhibition Plus
- Permanent visitor centre

We designed this centre for our client, who then, using our concepts and plans built the job.



CANAL EXHIBITION

ets & 'Ship's Logs' bought

of the canal. Barges, Navvies.



(V/o) guide

al yesterday → today, against  
 from Woking to Basingstoke.

of Fauna:

Wildlife, in 'Black Box'

Area a dark  
 Industrial Curtain

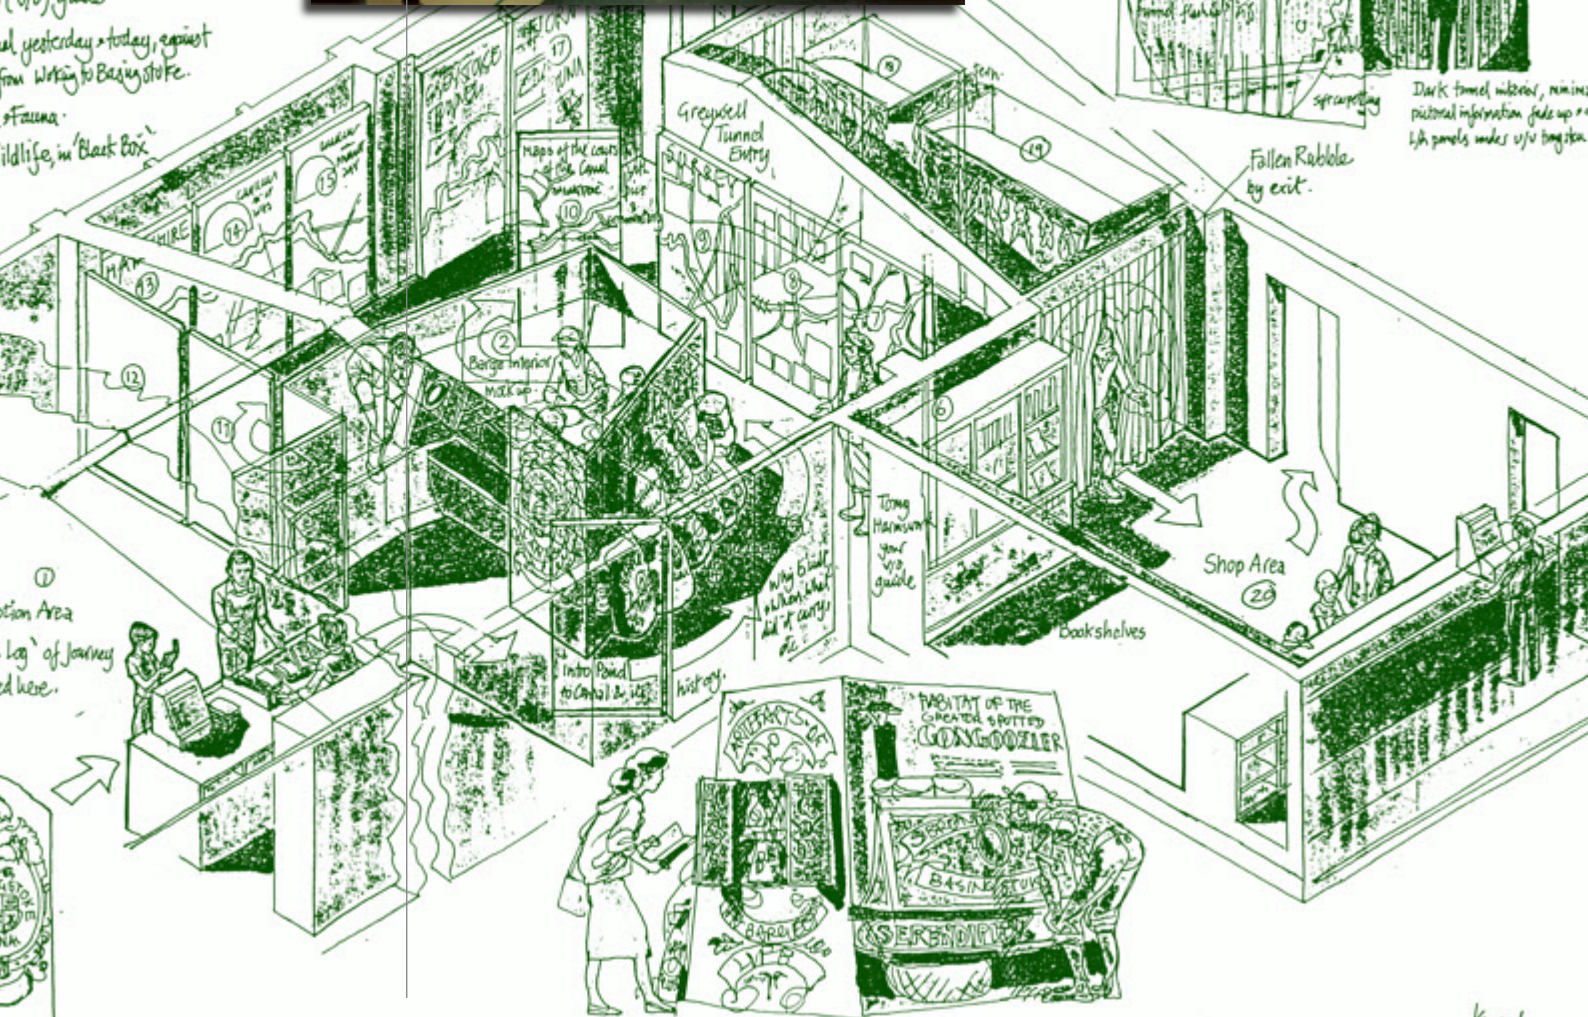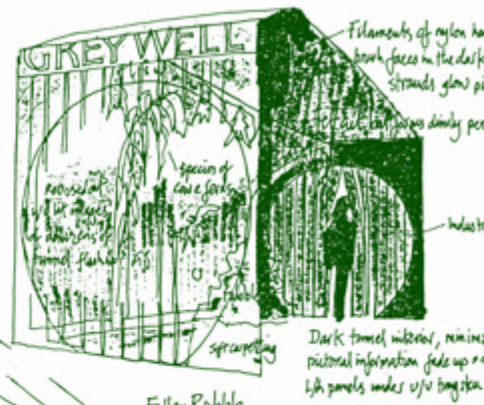

Suggested decorative paneling for the other sides  
 of the cabin walls.

1/50 scale